
## Notes:

- 3.

SYSTEM CONNECTIONS	
ID	DESCRIPTION
Ι	INLET LOCATION
D	DISCHARGE LOCATION
Т	TANK DRAIN LOCATION
С	CONDENSATE DRAIN LOCATION

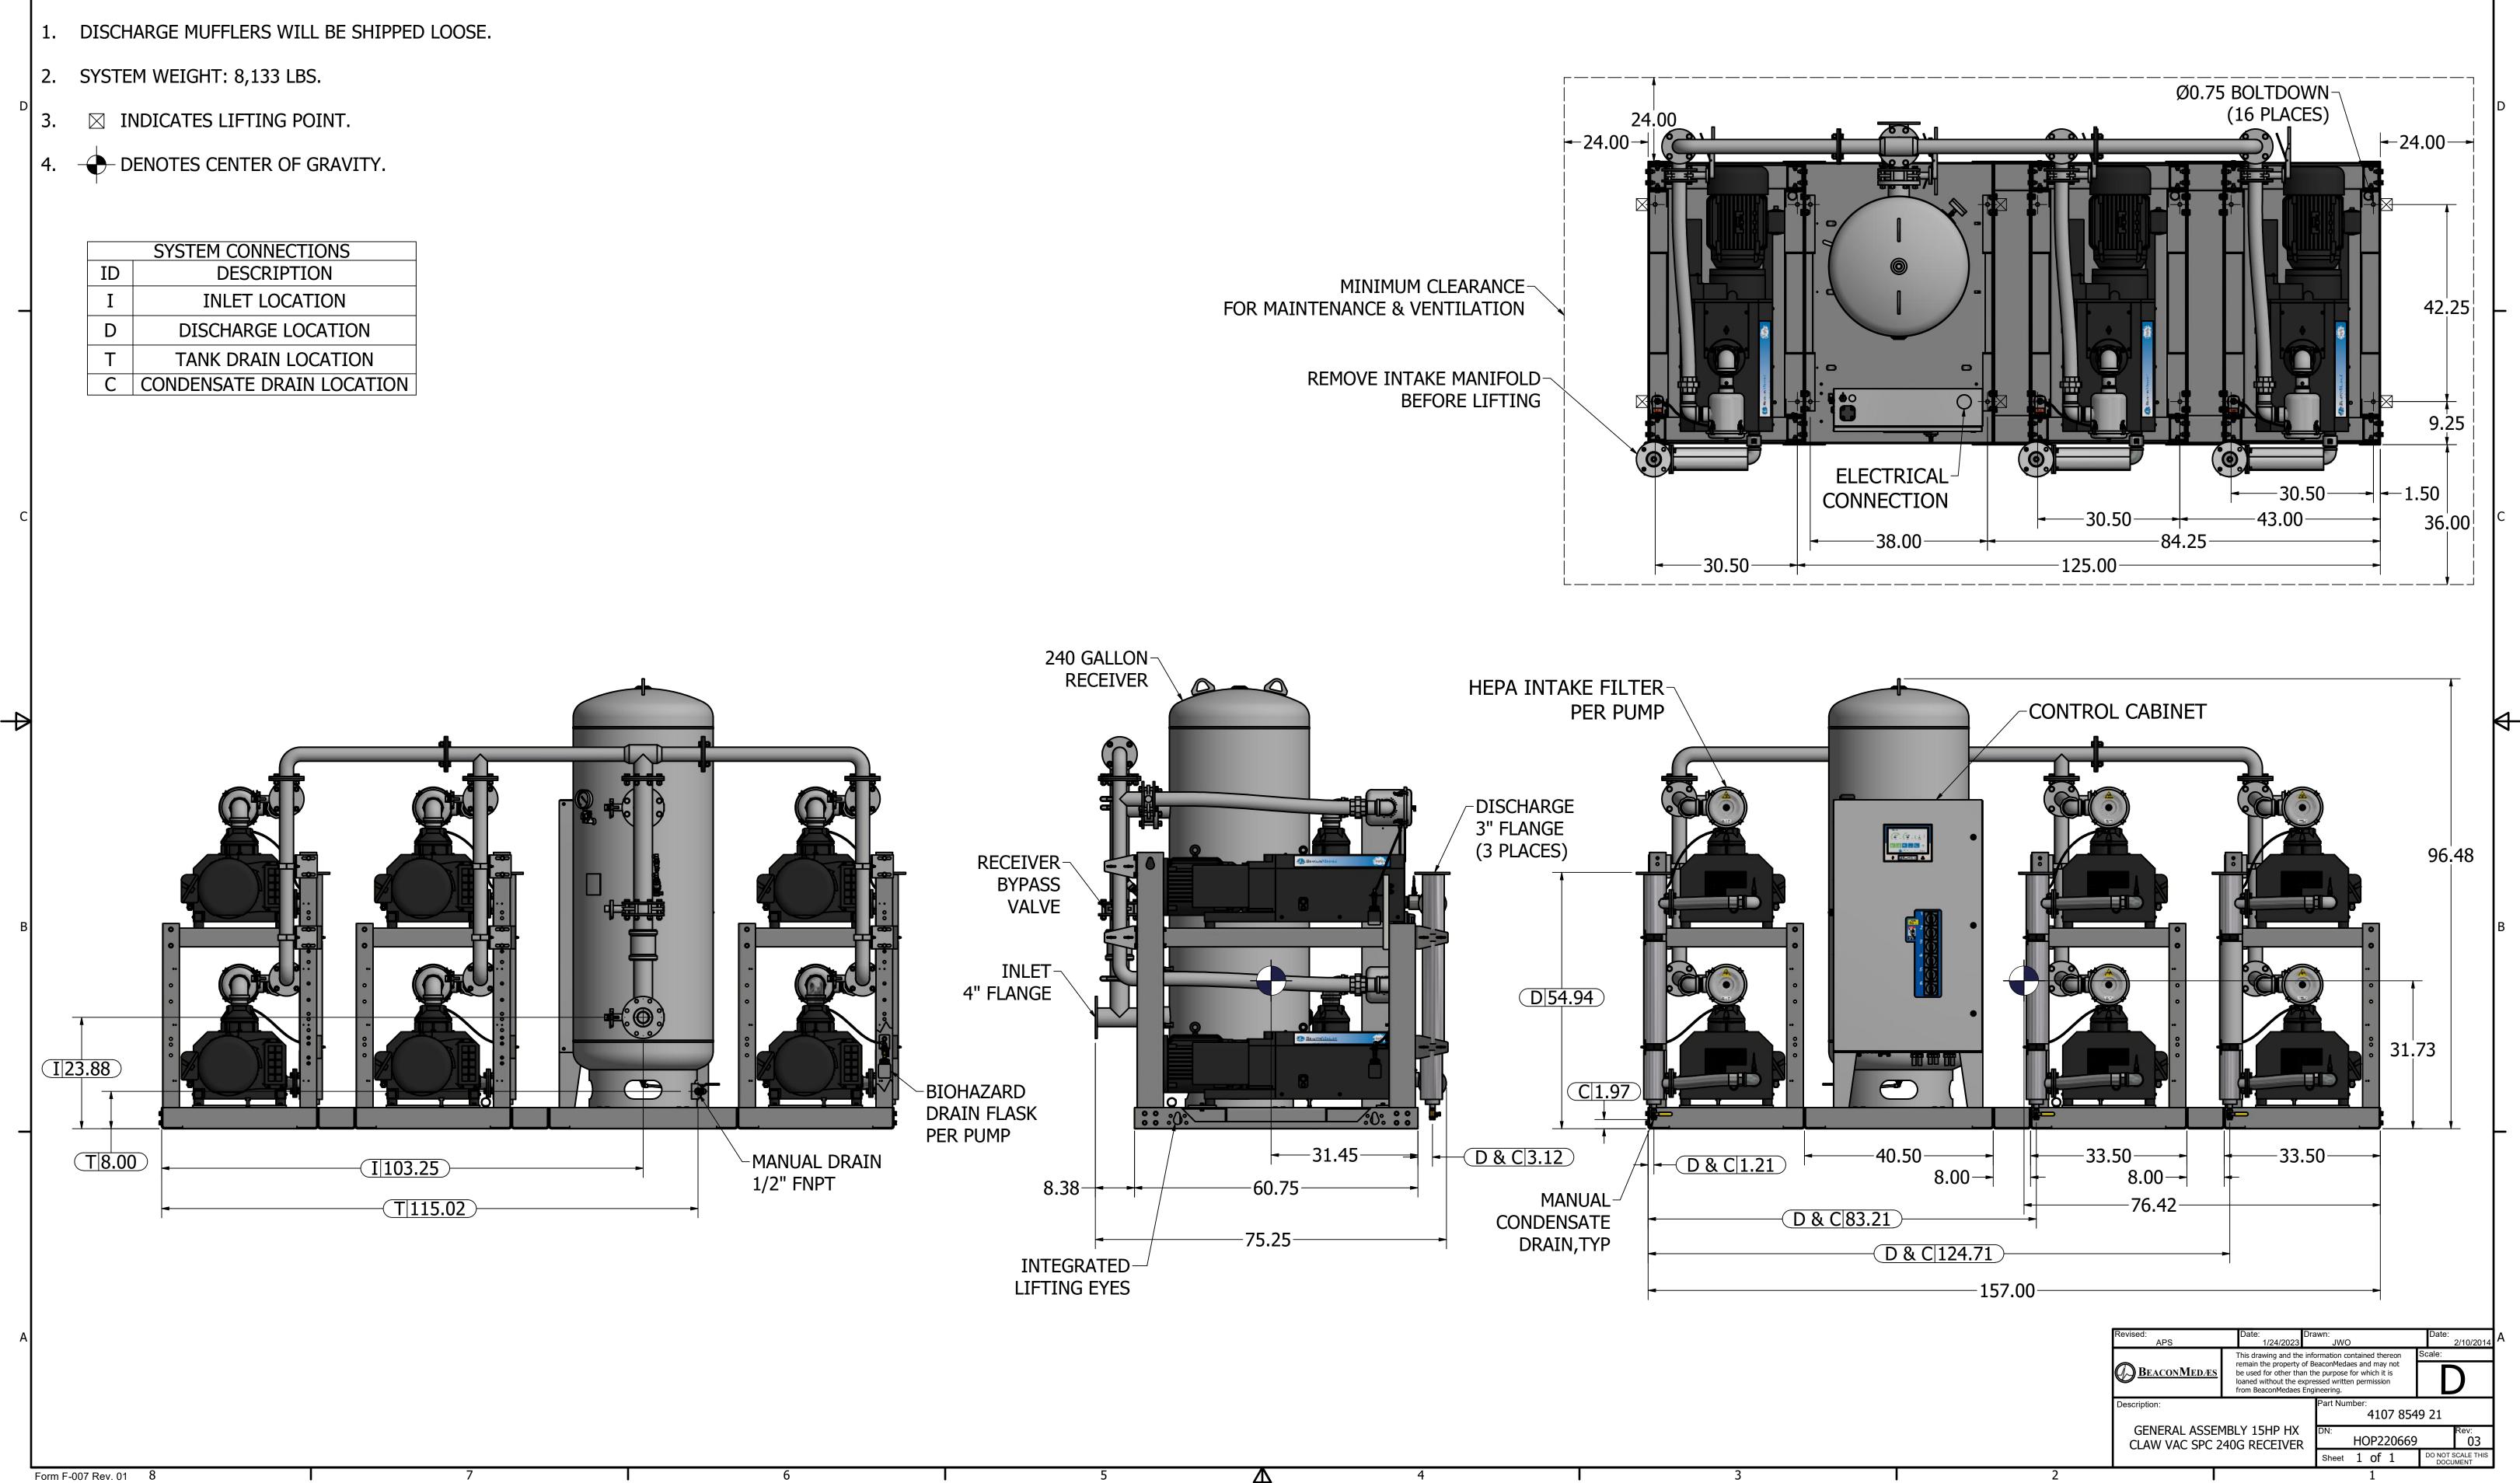

47